

CRYSTAL TERRACES

GARDEN CONDO

GROUND LEVEL

4
BEDS

5
BATHS

BUA
215 M2

LAND AREA

TERRACES
27 M2



CRYSTAL TERRACES

GARDEN CONDO

GROUND LEVEL

4
BEDS

5
BATHS

BUA
210 M2

LAND AREA

TERRACES
48 M2



CRYSTAL TERRACES

GARDEN POOL CONDO

GROUND LEVEL

4
BEDS

4
BATHS

BUA
184 M²

LAND AREA

TERRACES
185 M²



CRYSTAL TERRACES

GARDEN CONDO

GROUND LEVEL


4
BEDS

5
BATHS

BUA
210 M²

LAND AREA

TERRACES
48 M²

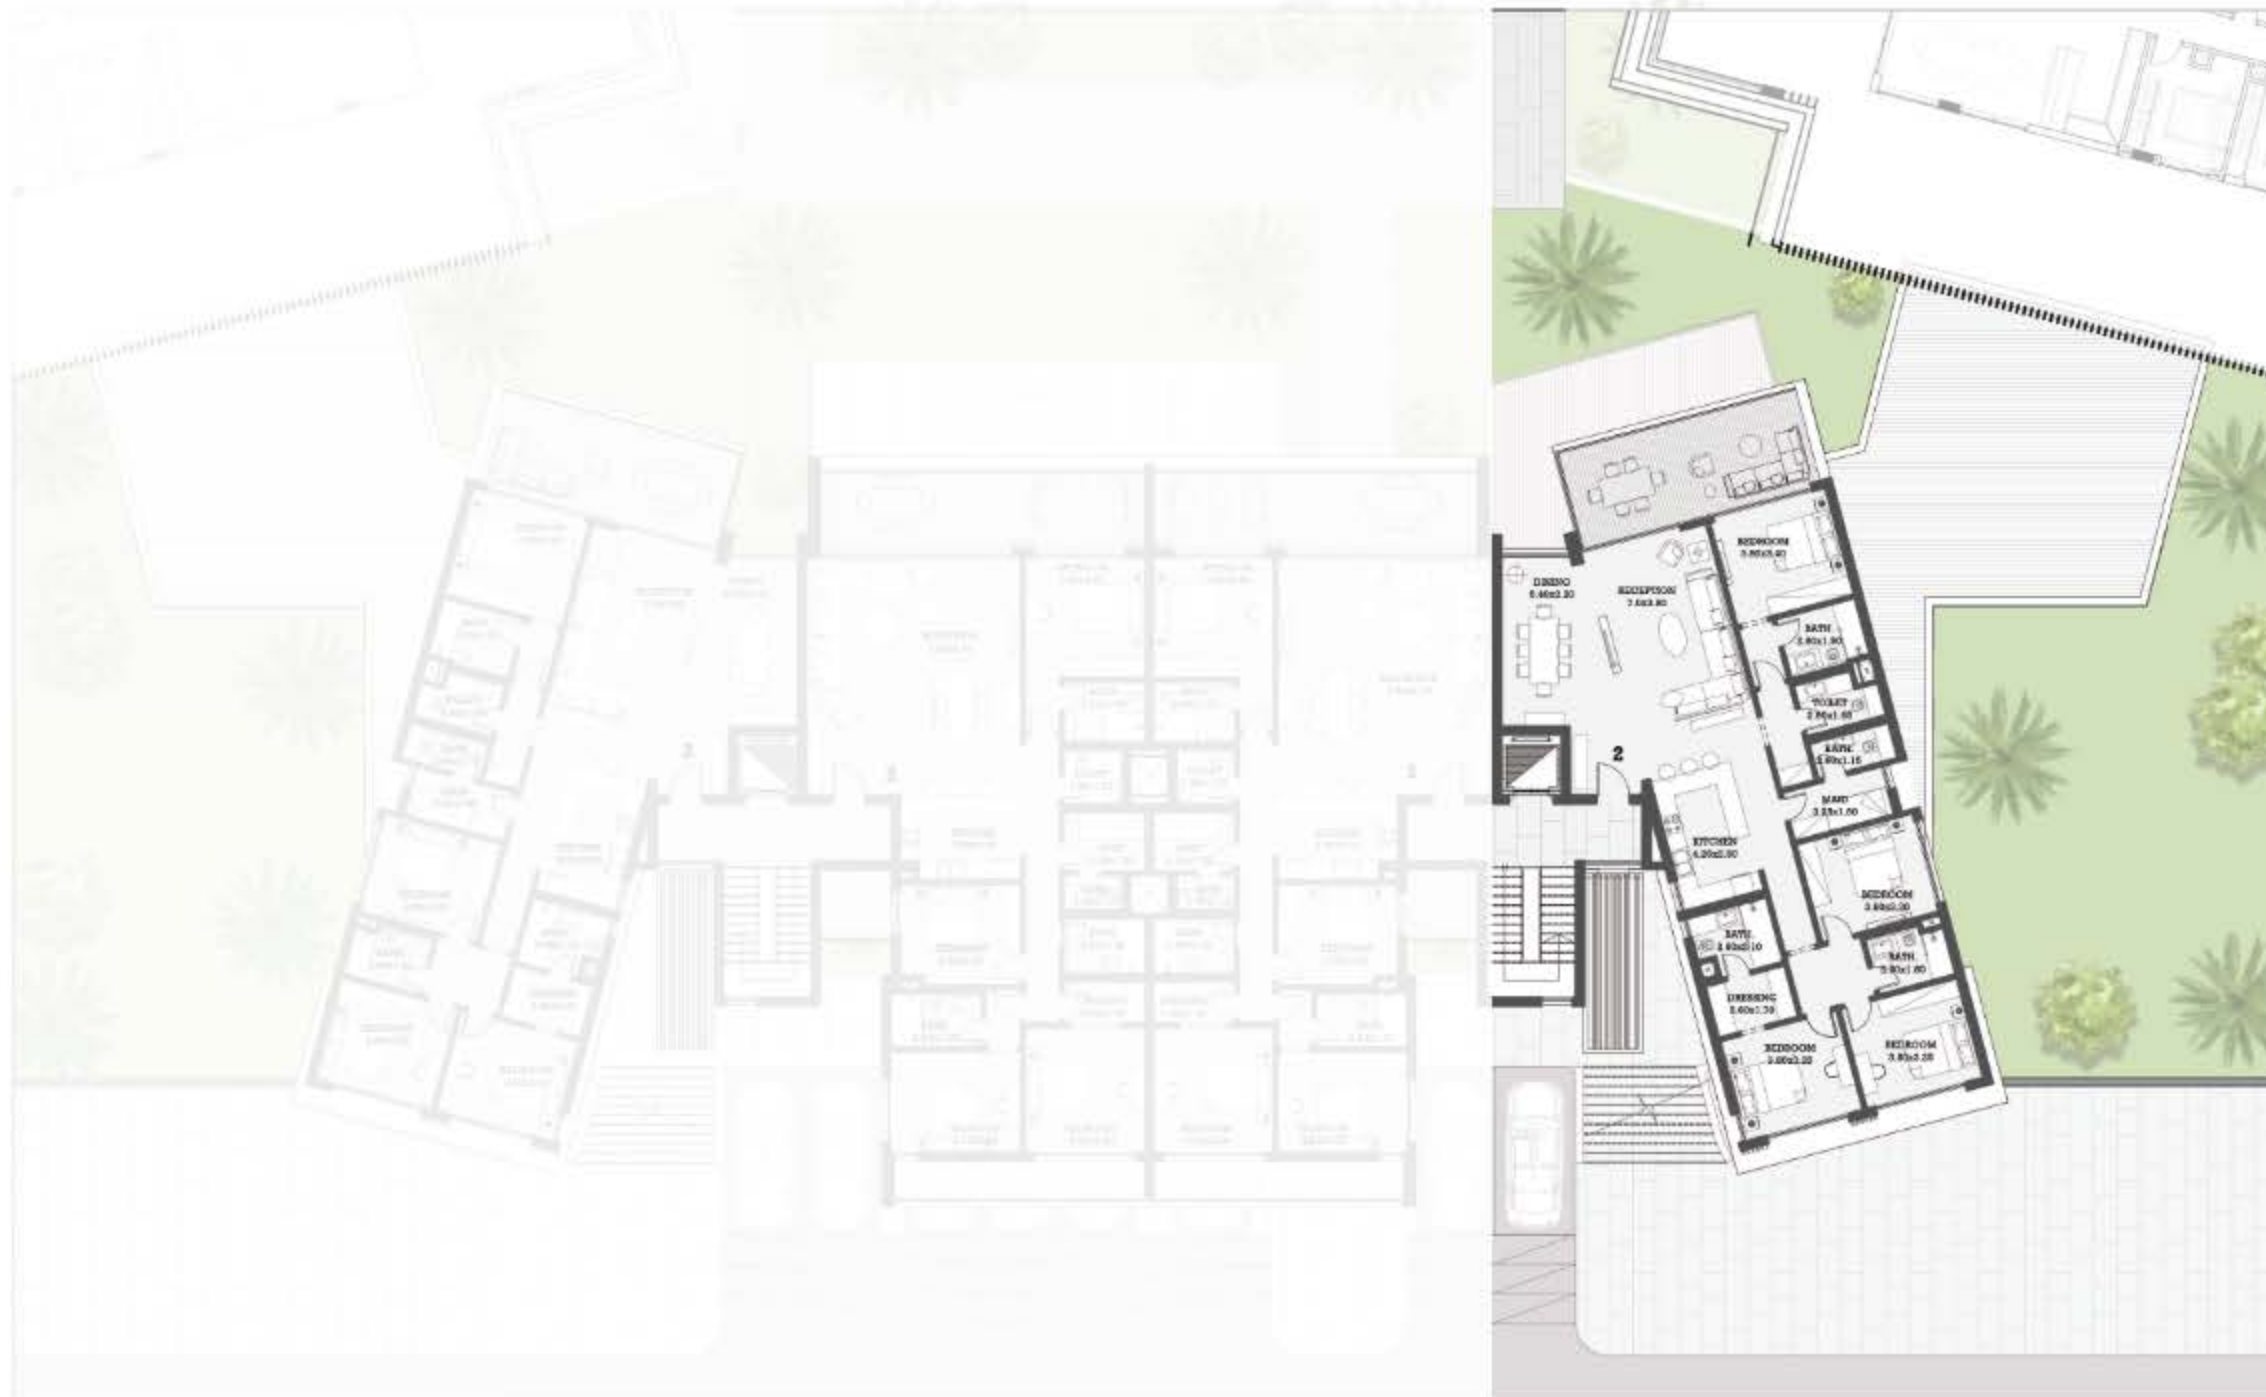

CRYSTAL TERRACES

GARDEN CONDO

GROUND LEVEL

4
BEDS

5
BATHS

BUA
215 M²

LAND AREA

TERRACES
27 M²



CRYSTAL TERRACES

GARDEN POOL CONDO

GROUND LEVEL

4
BEDS

4
BATHS

BUA
199 M²

LAND AREA

TERRACES
190 M²

Disclaimers:

- 1. All metrics shown are approximate & measured by structural engineers & exclude wall, finished and construction tolerances.
- 2. All dimensions to finish shown, provided by our contractor and subject to change.
- 3. All materials, dimensions & drawings are approximate, information is subject to change without notice.

- 4. Actual prices may vary from the stated price. Drawings not to scale. The developer reserves the right to make revisions.
- 5. Actual unit areas, from drawings, for these purposes (size & weight) may vary by elevation angle & floor level.
- 6. Unit sizes for taxation & other fees will be according to the National Contract Appendix and related master plan. This document is for illustrative purposes.